


NOTES:

1. AN ADDITIONAL POWER & COMMUNICATION ENCLOSURE IS PROVIDED.

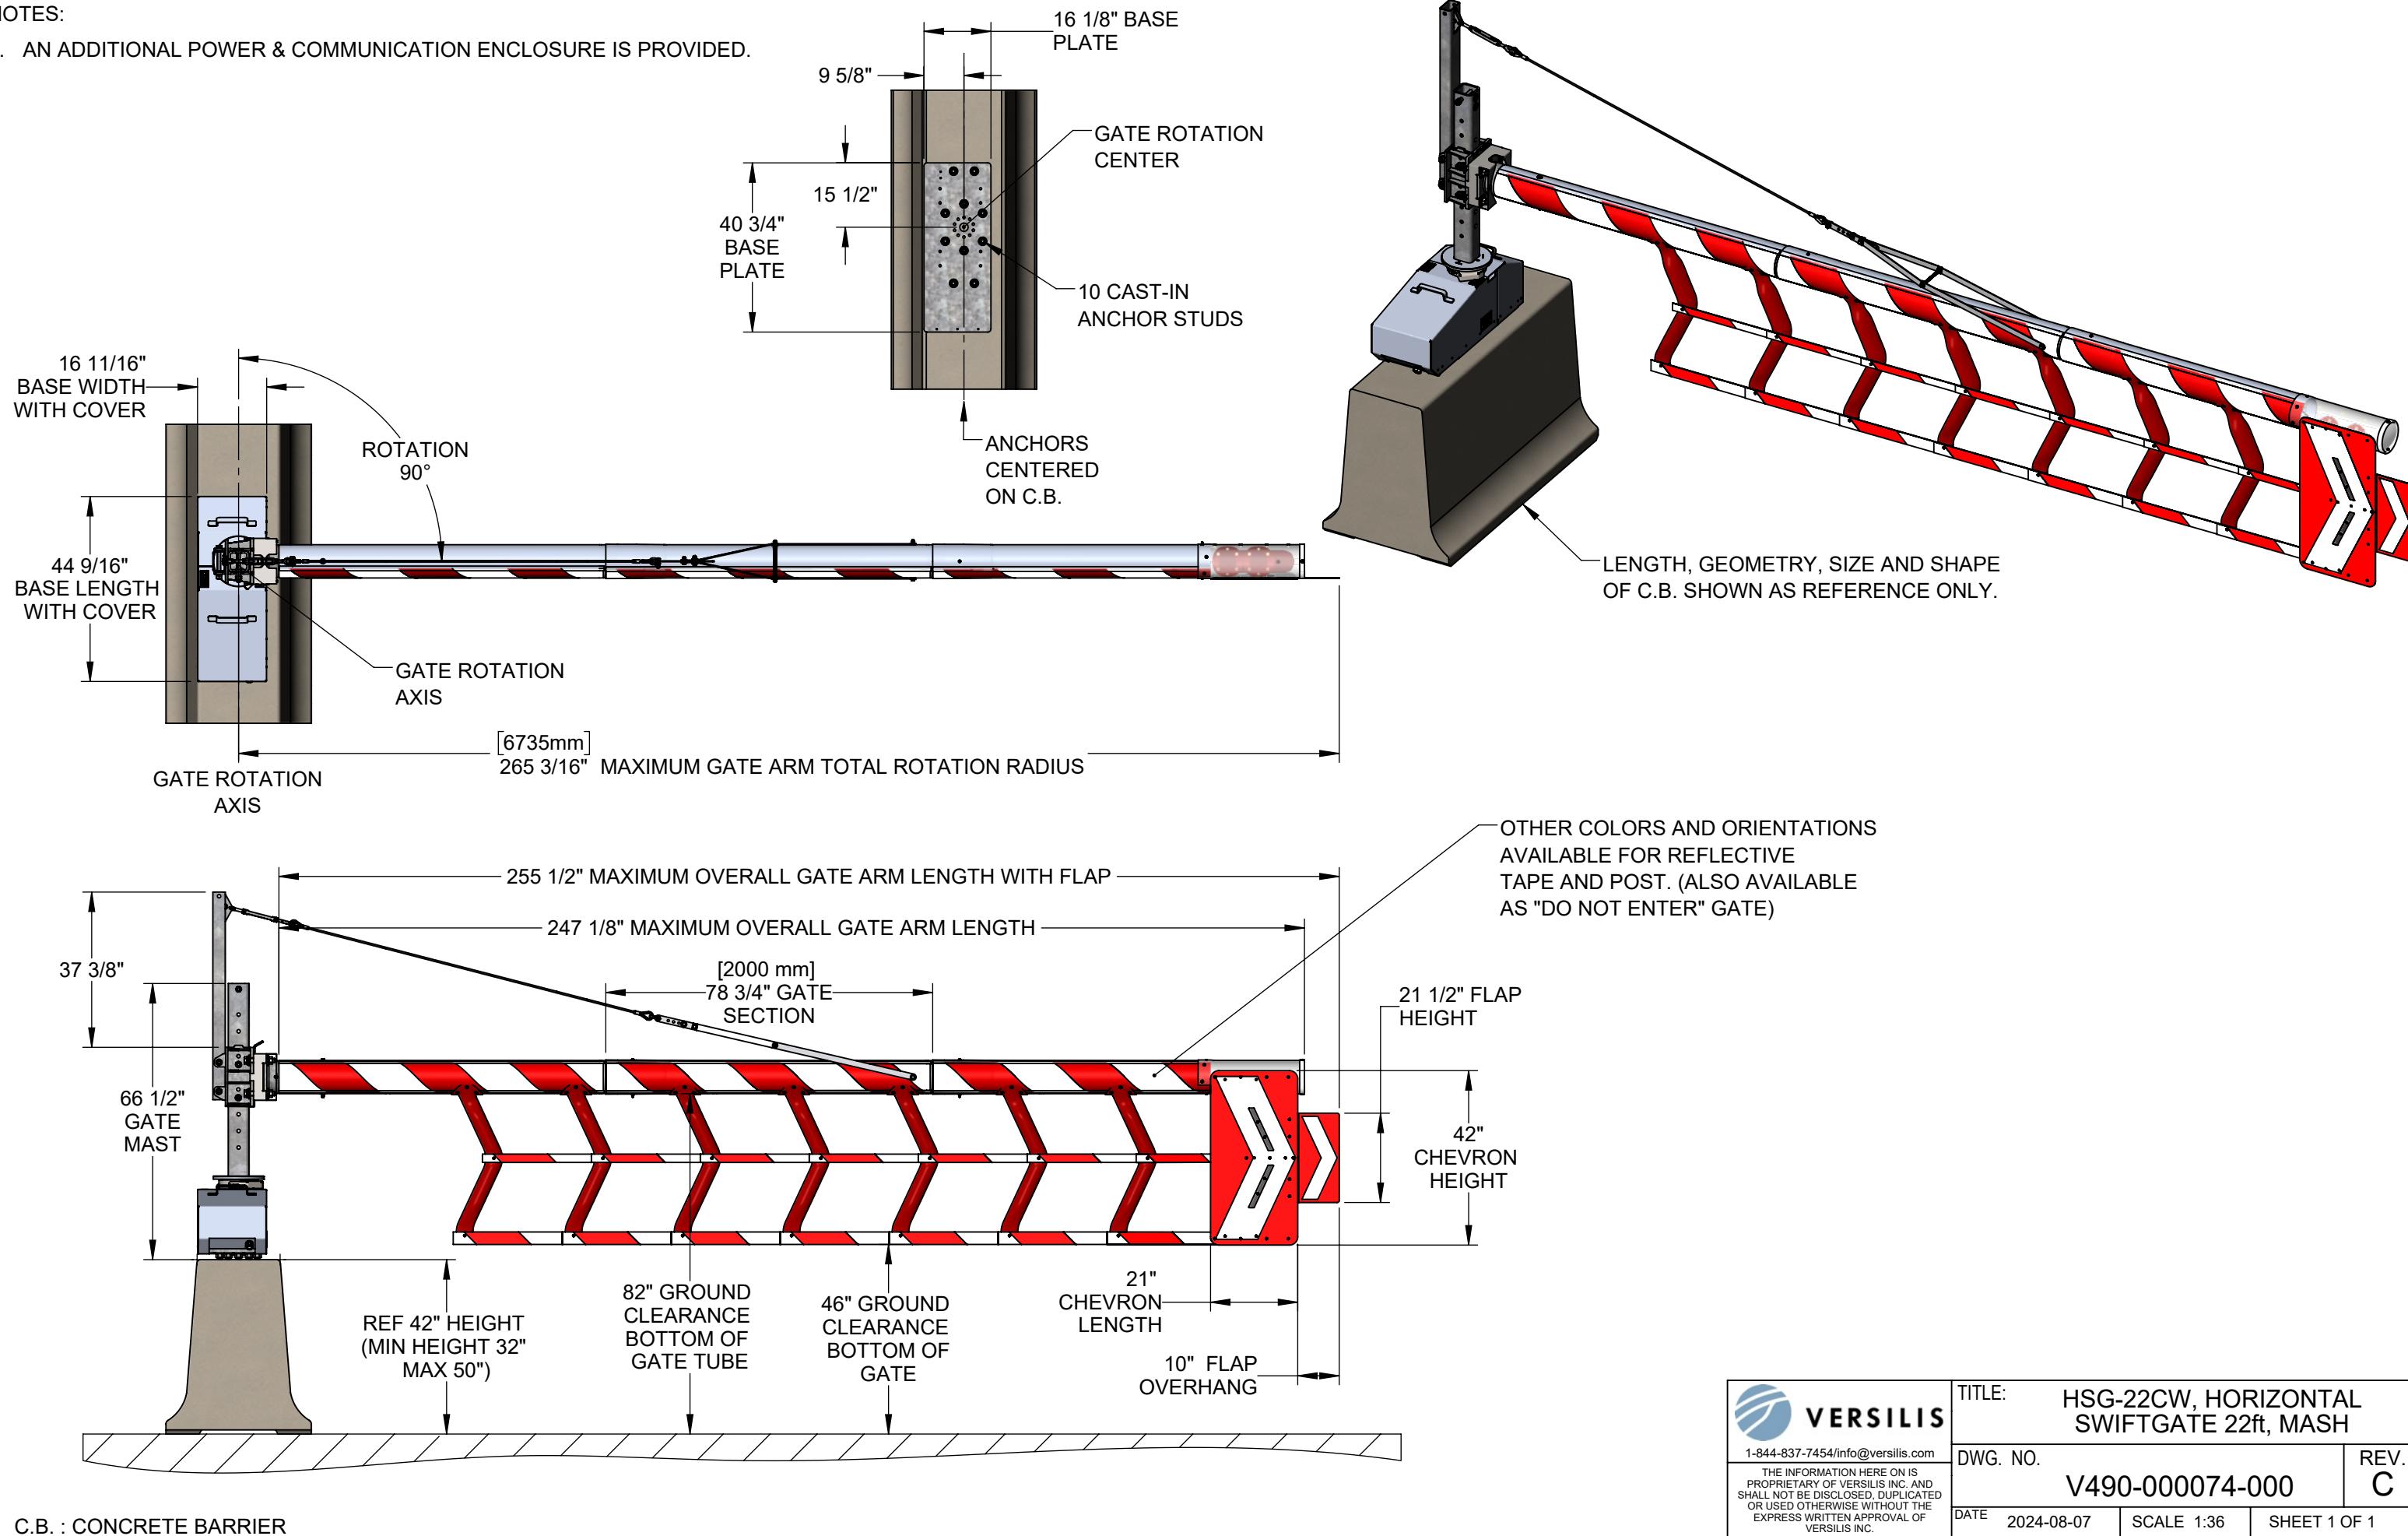

TITLE: HSG-22CW, HORIZONTAL SWIFTGATE 22ft, MASH

DWG. NO. V490-000074-000

REV. C

DATE 2024-08-07

SCALE 1:36

SHEET 1 OF 1

1-844-837-7454/info@versilis.com  
THE INFORMATION HERE ON IS  
PROPRIETARY OF VERSILIS INC. AND  
SHALL NOT BE DISCLOSED, DUPLICATED  
OR USED OTHERWISE WITHOUT THE  
EXPRESS WRITTEN APPROVAL OF  
VERSILIS INC.